




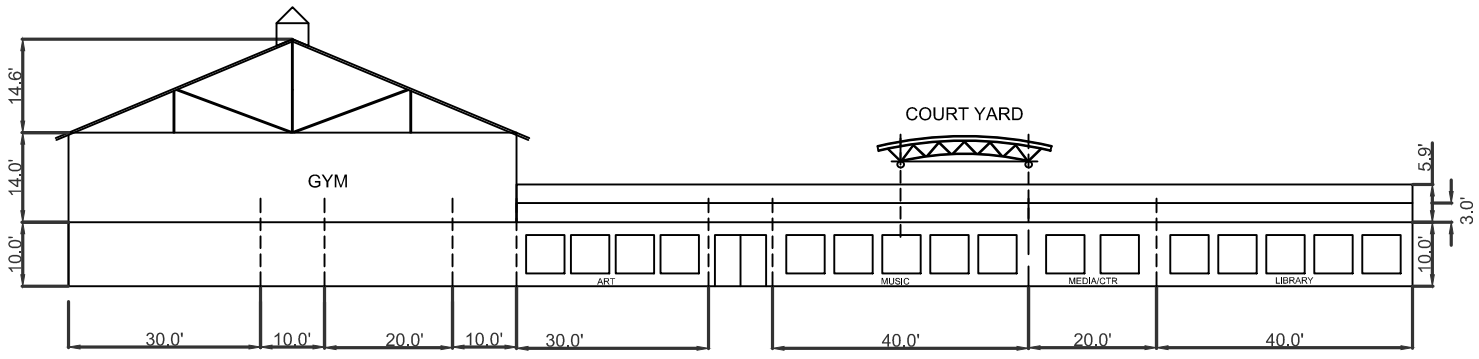


ELEVATION **B**

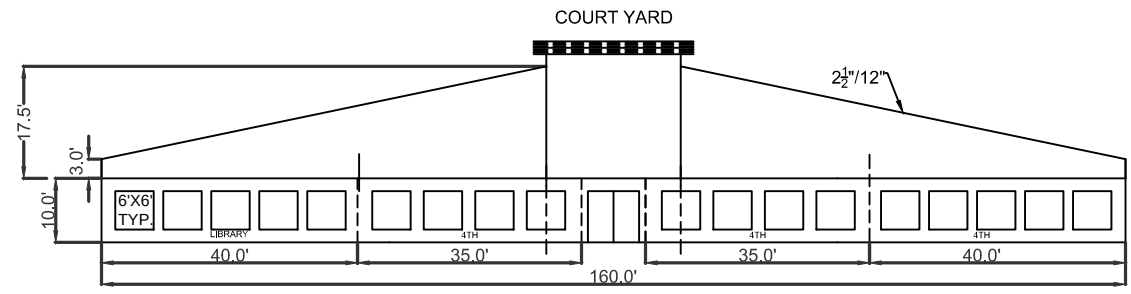

ELEVATION **A**
METAL ROOF 2 $\frac{1}{2}$ "/12"

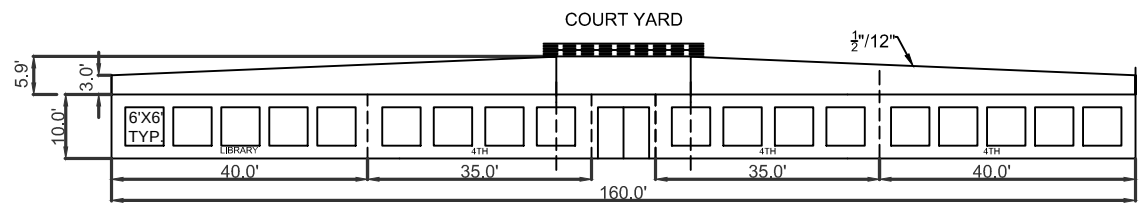

ELEVATION **A**
FLAT ROOF 1 $\frac{1}{2}$ "/12" EPDM

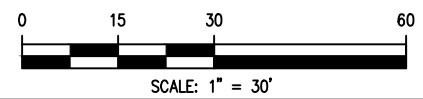

SHEET: OF ###	WILKINS SCHOOL PROJECT AMHERST, NEW HAMPSHIRE	PREPARED FOR: AMHERST, NEW HAMPSHIRE 03031 DATE: 12-07-2025 SCALE: AS SHOWN	NO.	DATE	REVISION DESCRIPTION

[illegible]





